

Proposed Site Section / Contiguous Elevation GG Scale 1:500



Proposed Site Section / Contiguous Elevation GG Scale 1:200



Proposed Site Section / Contiguous Elevation GG (Cont'd) Scale 1:200





Key Plan Scale 1 : 2,500

- GENERAL NOTES
1. COPYRIGHT RESERVED
 2. DO NOT SCALE DRAWING. USE FIGURED DIMENSIONS ONLY.
 3. ALL DIMENSIONS TO BE REPORTED TO ARCHITECT.
 4. THE CONTRACTOR IS RESPONSIBLE FOR CHECKING ALL LEVELS AND DIMENSIONS.
 5. ALL STRUCTURE TO BE TO STRUCTURAL ENGINEERS DETAILS.
 6. ALL MACH & ELEC SERVICES TO SERVICES ENGINEERS DETAILS.
 7. ALL PROPRIETARY ITEMS TO BE INSTALLED IN ACCORDANCE WITH MANUFACTURERS INSTRUCTIONS.
 8. CONTRACTOR IS RESPONSIBLE FOR THE COORDINATION OF STRUCTURE FINISHES AND SERVICES.

REV	DATE	DESCRIPTION	BY

LEGEND	
—	Site Boundary

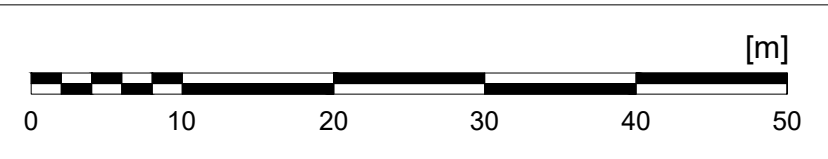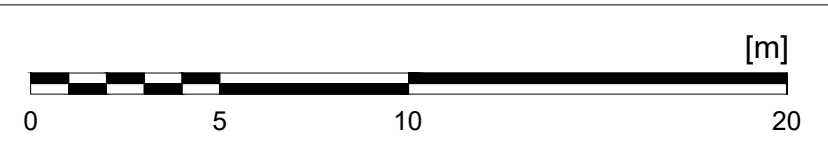

JOHN FLEMING
ARCHITECTS

THE TREE HOUSE, 17 RICHVIEW OFFICE PARK
CLONSKEAGH, D14 XR82, IRELAND
T: (01) 6689888 E: info@jfa.ie W: www.jfa.ie

CLIENT
Rycroft SLR LTD

PROJECT
Residential Development at Stocking Lane
Rathfarnham, Dublin 16

DRAWING
Proposed Site Sections
/ Contiguous Elevations GG

SCALE 1:200 + 1:500 @ A1	JOB NO. 2333
DRAWN BY PKL	
DATE December 2023	
DRAWING NUMBER SLN-00-ZZ-DR-JFA-AR-P5107	REVISION -

DRAWING LOCATION
\\slr\p623\p623\p623\stocking lane\00-current drawings

DRAWING STATUS	Planning
----------------	----------